


BASEMENT

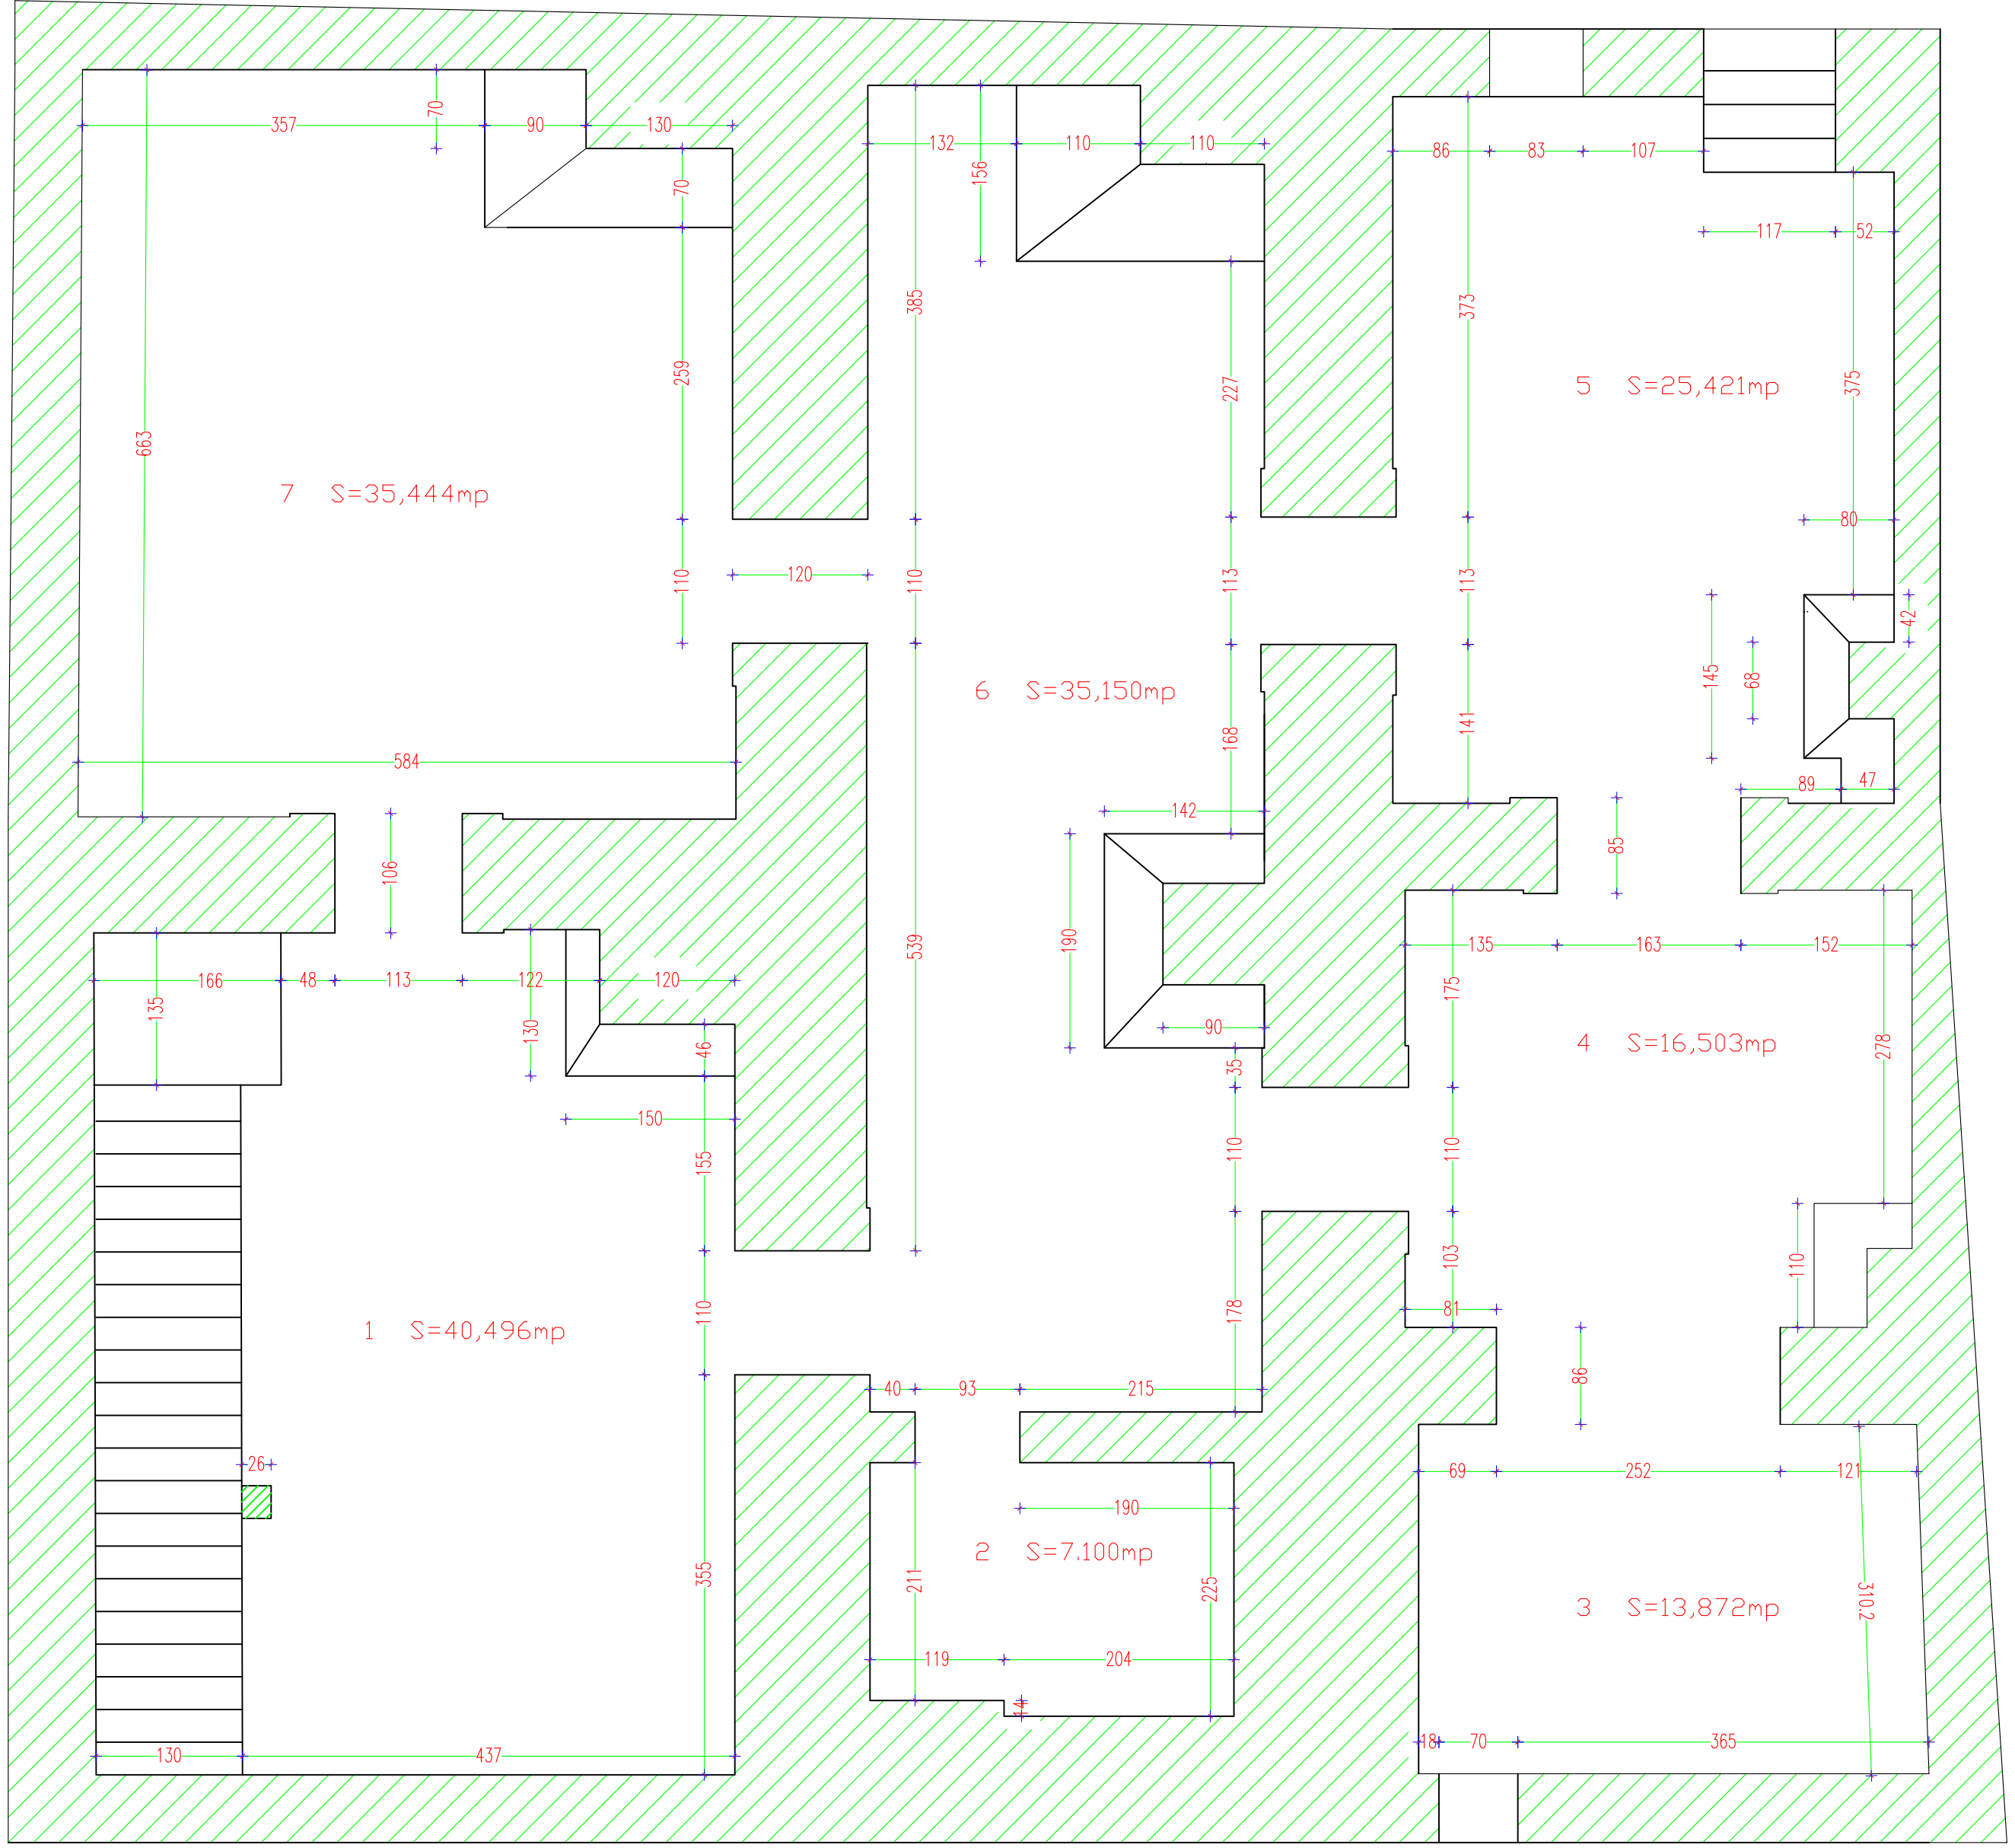

TOTAL AREA
Stotal=174 square metres